






Amplimesh Sections

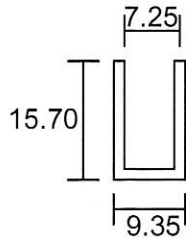


3184

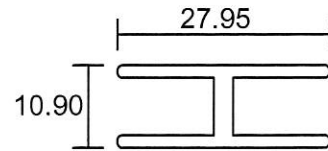

3185

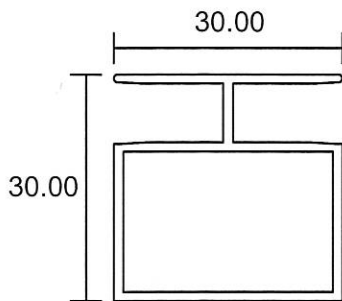


4175

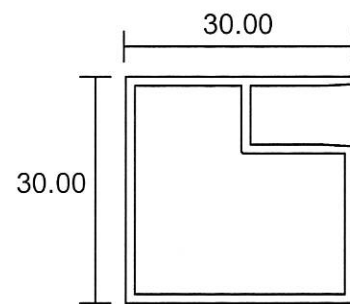

4174



3466

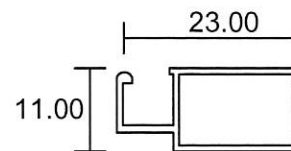

4066




Eurogreen Building Products Pte Ltd


56 BENDEMEER ROAD
SINGAPORE 339936
TEL : 84002232
Website : www.eurogreen.com.sg
Email : sales@eurogreen.com.sg




01 TOP VIEW
SCALE - N.T.S

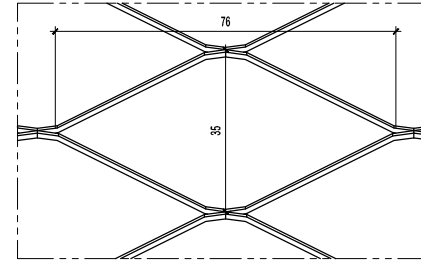


05 DETAIL A
SCALE - N.T.S

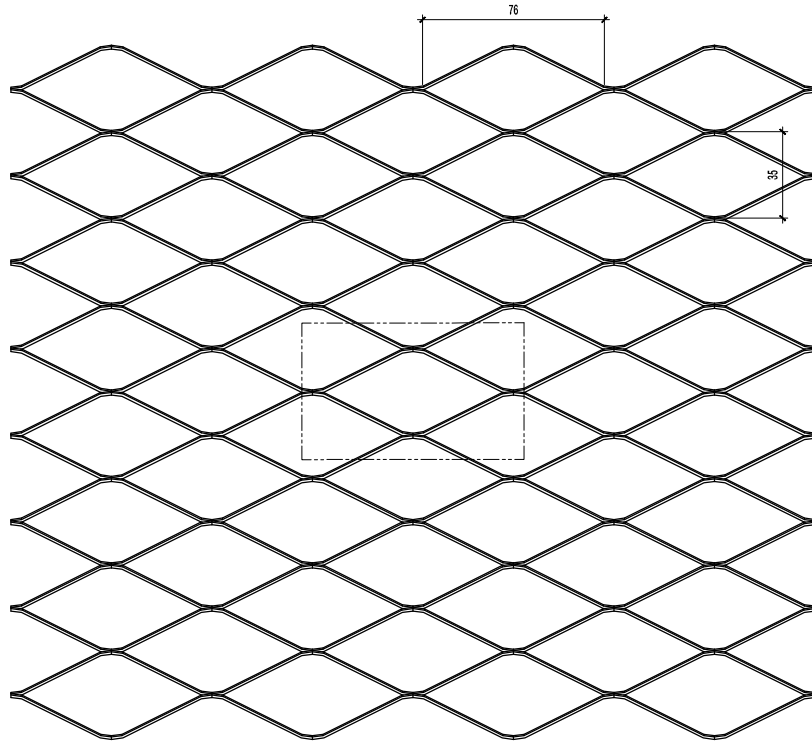


02 FRONT VIEW
SCALE - N.T.S

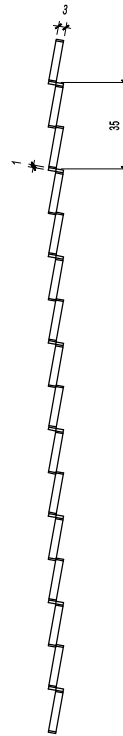

03 SIDE VIEW
SCALE - N.T.S

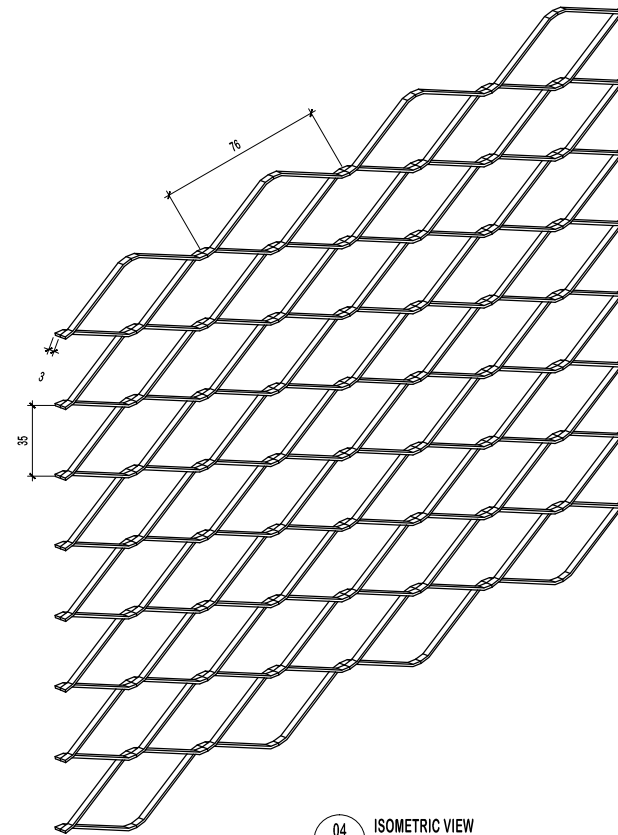

04 ISOMETRIC VIEW
SCALE - N.T.S

 

DETAIL DRAWING

PROJECT TITLE :

**PROFILE SCREEN
(SERIES OAK 3503)**

CONTRACTOR :

ARCHITECT/INTERIOR DESIGNER :

DRAWING TITLE :


DRAWN BY :	MAN
DATE :	12.10.2017
CHECKED BY :	KC
SCALE :	N.T.S

DRAWING NO. :




Eurogreen Building Products Pte Ltd


56 BENDEMEER ROAD
SINGAPORE 339936
TEL : 84002232
Website : www.eurogreen.com.sg
Email : sales@eurogreen.com.sg

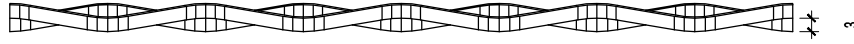


01 TOP VIEW
SCALE - N.T.S

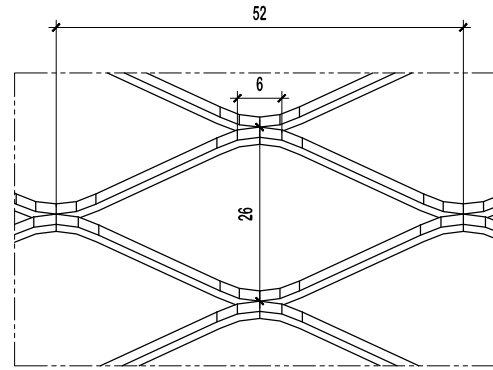


05 DETAIL A
SCALE - N.T.S

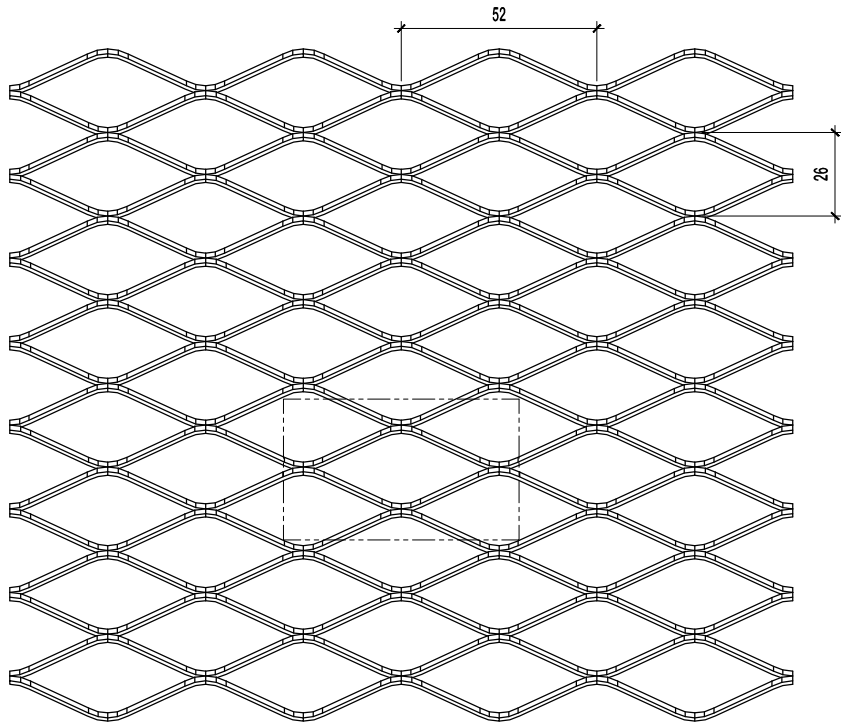

02 FRONT VIEW
SCALE - N.T.S

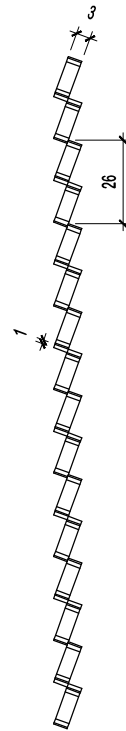

03 SIDE VIEW
SCALE - N.T.S

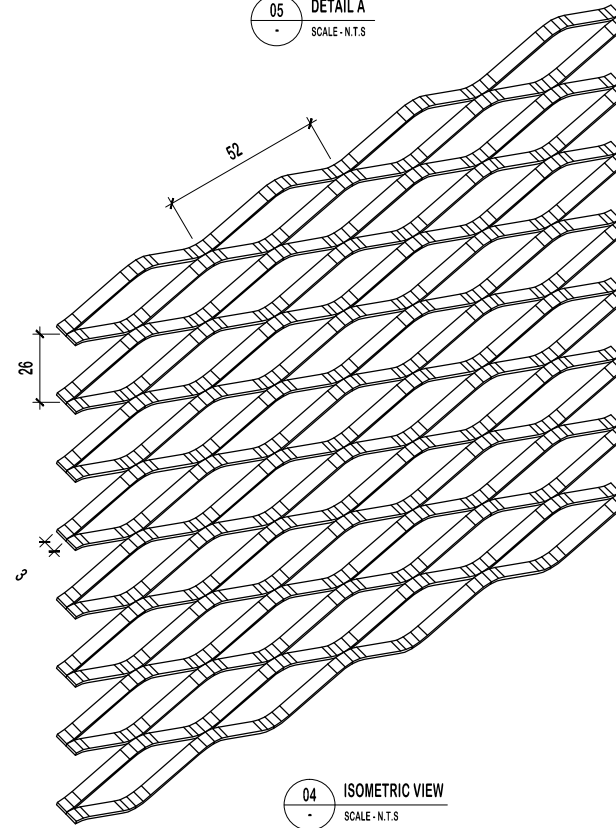

04 ISOMETRIC VIEW
SCALE - N.T.S

DETAIL DRAWING

PROJECT TITLE :

**PROFILE SCREEN
(SERIES BANYAN 2504)**

CONTRACTOR :

ARCHITECT/INTERIOR DESIGNER :

DRAWING TITLE :

DRAWN BY : MAN
DATE : 12.10.2017
CHECKED BY : KC
SCALE : N.T.S

DRAWING NO. :




Eurogreen Building Products Pte Ltd


56 BENDEMEER ROAD
SINGAPORE 339936
TEL : 84002232
Website : www.eurogreen.com.sg
Email : sales@eurogreen.com.sg




01 TOP VIEW
SCALE - N.T.S

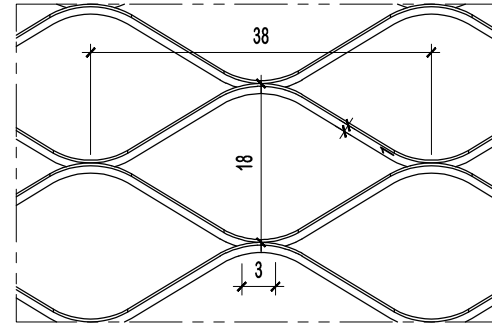


05 DETAIL A
SCALE - N.T.S

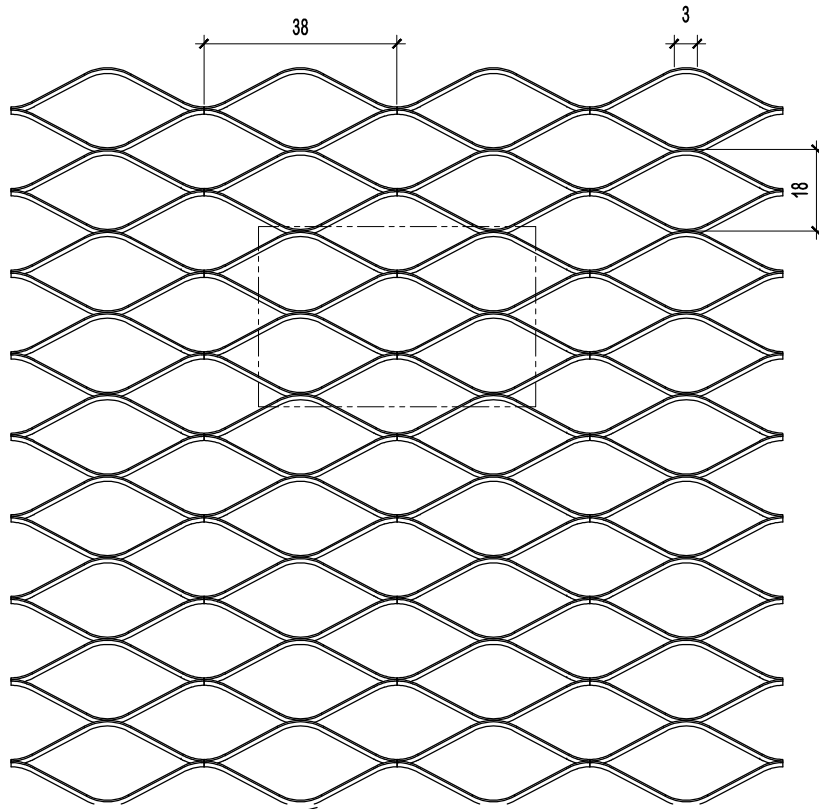

02 FRONT VIEW
SCALE - N.T.S

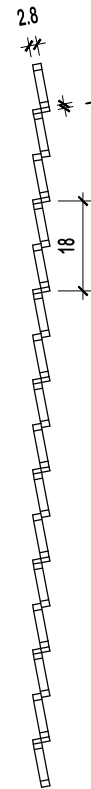

03 SIDE VIEW
SCALE - N.T.S

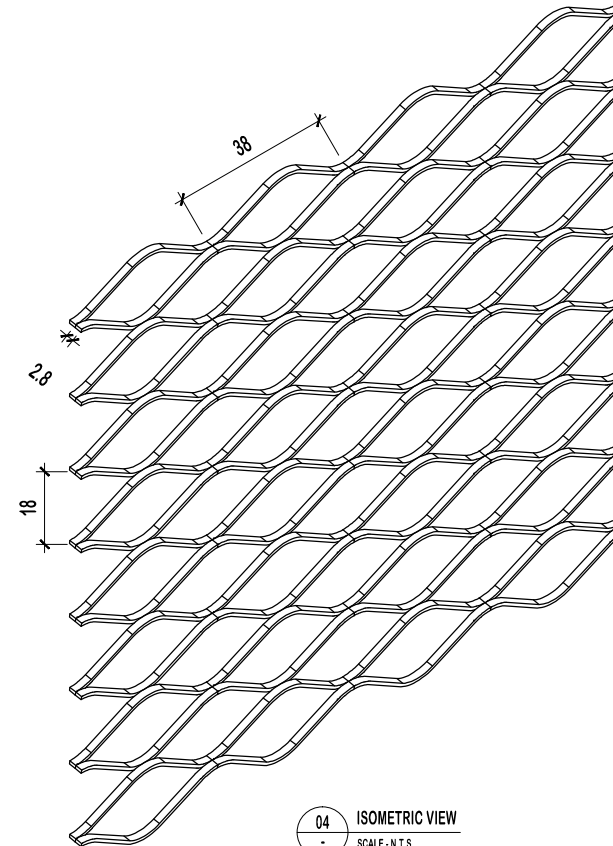

04 ISOMETRIC VIEW
SCALE - N.T.S

DETAIL DRAWING

PROJECT TITLE :

**PROFILE SCREEN
(SERIES MAPLE 1803)**

CONTRACTOR :

ARCHITECT/INTERIOR DESIGNER :

DRAWING TITLE :

DRAWN BY : MAN
DATE : 12.10.2017
CHECKED BY : KC
SCALE : N.T.S

DRAWING NO. :




Eurogreen Building Products Pte Ltd


56 BENDEMEER ROAD
SINGAPORE 339936
TEL : 84002232
Website : www.eurogreen.com.sg
Email : sales@eurogreen.com.sg




01 TOP VIEW
SCALE - N.T.S

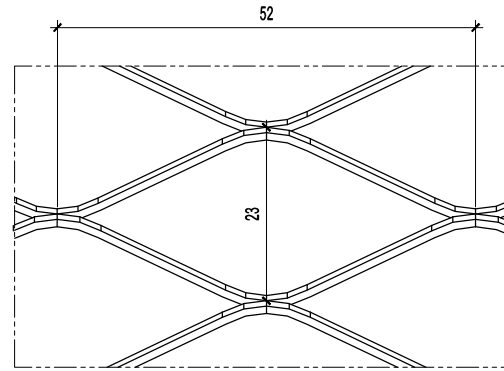


05 DETAIL A
SCALE - N.T.S

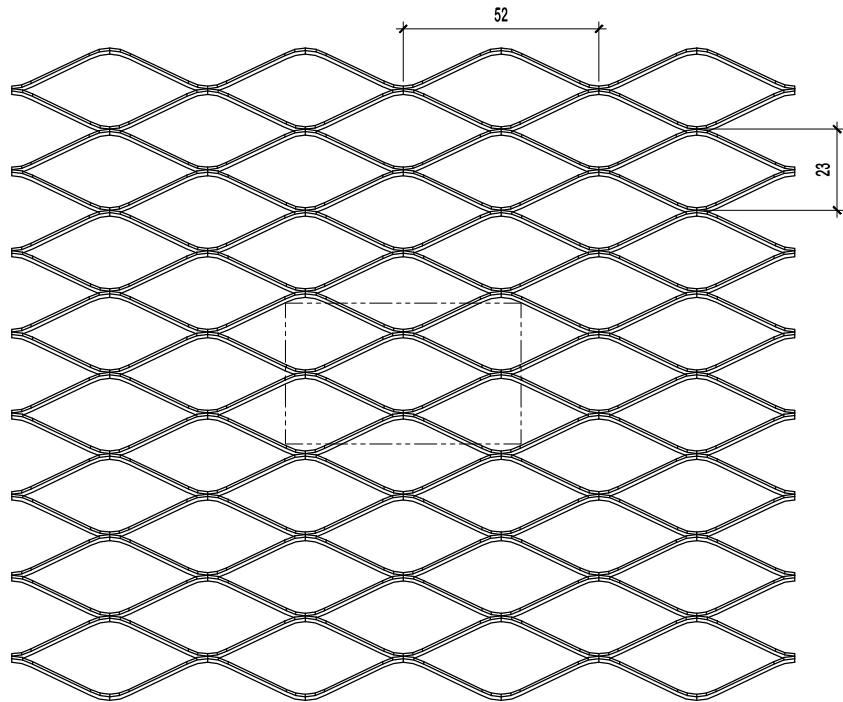

02 FRONT VIEW
SCALE - N.T.S

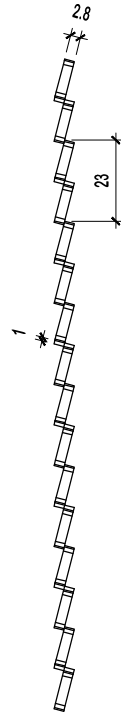

03 SIDE VIEW
SCALE - N.T.S

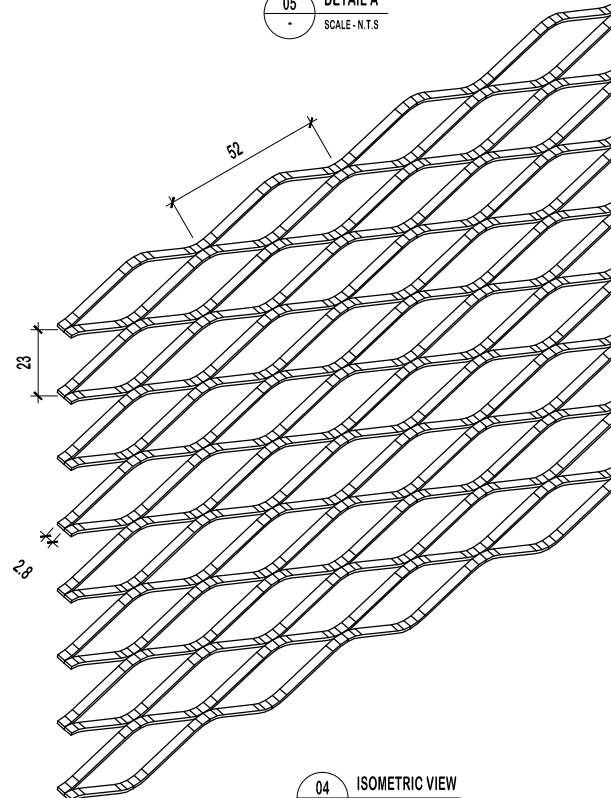

04 ISOMETRIC VIEW
SCALE - N.T.S

DETAIL DRAWING

PROJECT TITLE :

**PROFILE SCREEN
(SERIES BIRCH 2303)**

CONTRACTOR :

ARCHITECT/INTERIOR DESIGNER :

DRAWING TITLE :


DRAWN BY : MAN
DATE : 12.10.2017
CHECKED BY : KC
SCALE : N.T.S

DRAWING NO. :




Eurogreen Building Products Pte Ltd


56 BENDEMEER ROAD
SINGAPORE 339936
TEL : 84002232
Website : www.eurogreen.com.sg
Email : sales@eurogreen.com.sg

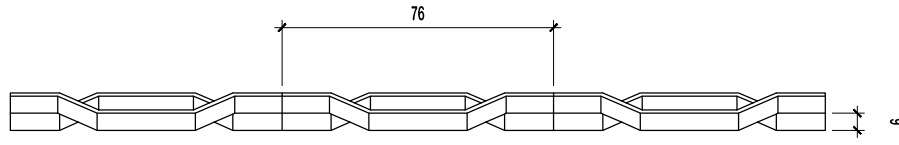


01 TOP VIEW
SCALE - N.T.S

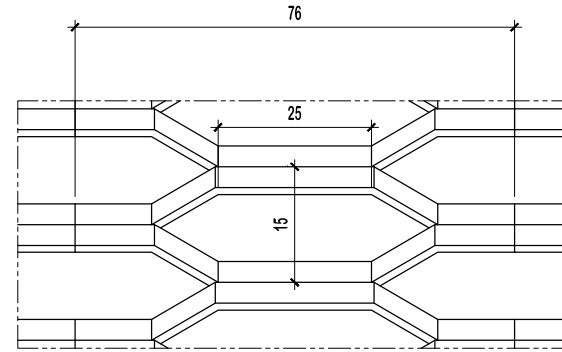


05 DETAIL A
SCALE - N.T.S

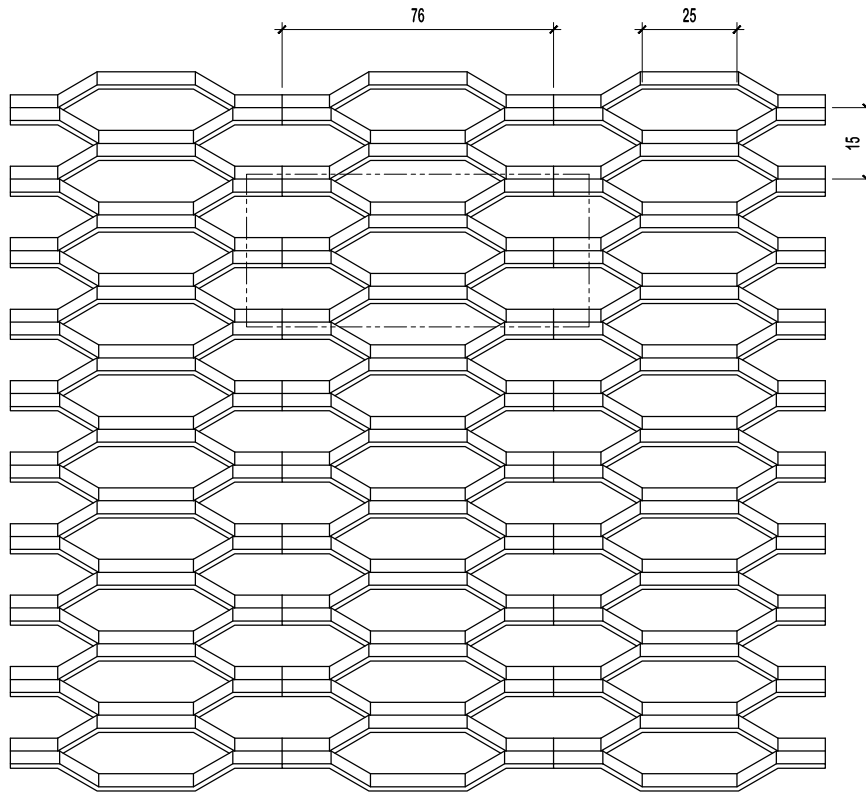


02 FRONT VIEW
SCALE - N.T.S

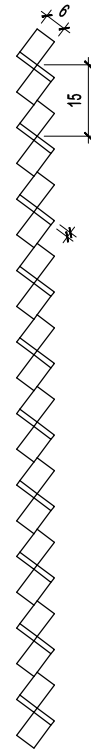

03 SIDE VIEW
SCALE - N.T.S

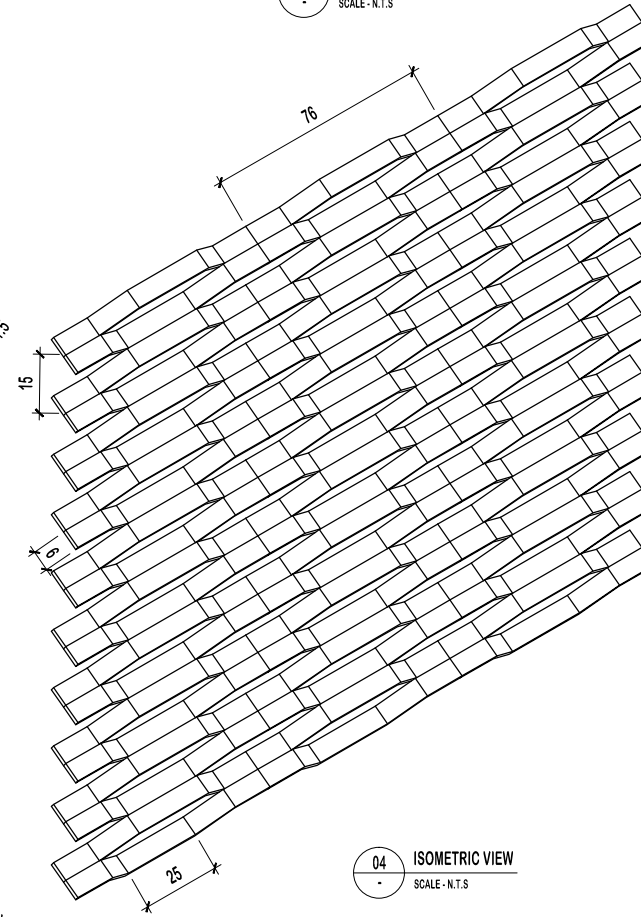

04 ISOMETRIC VIEW
SCALE - N.T.S

 

DETAIL DRAWING

PROJECT TITLE :

**PROFILE SCREEN
(SERIES PINE 1606)**

CONTRACTOR :

ARCHITECT/INTERIOR DESIGNER :

DRAWING TITLE :


DRAWN BY : MAN
DATE : 12.10.2017
CHECKED BY : KC
SCALE : N.T.S

DRAWING NO. :




Eurogreen Building Products Pte Ltd


56 BENDEMEER ROAD
SINGAPORE 339936
TEL : 84002232
Website : www.eurogreen.com.sg
Email : sales@eurogreen.com.sg

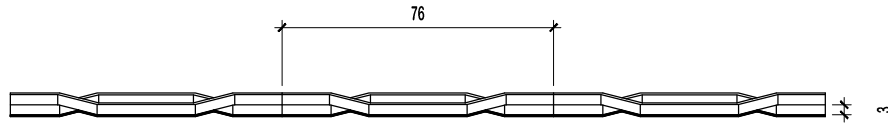


01 TOP VIEW
SCALE - N.T.S

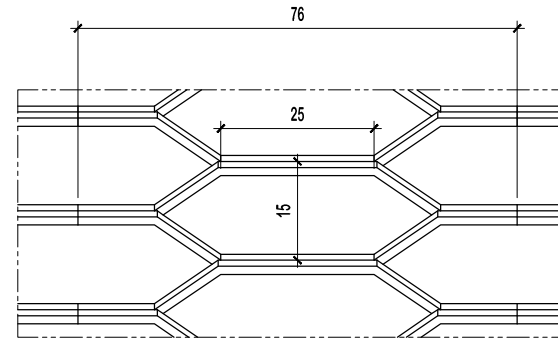


05 DETAIL A
SCALE - N.T.S

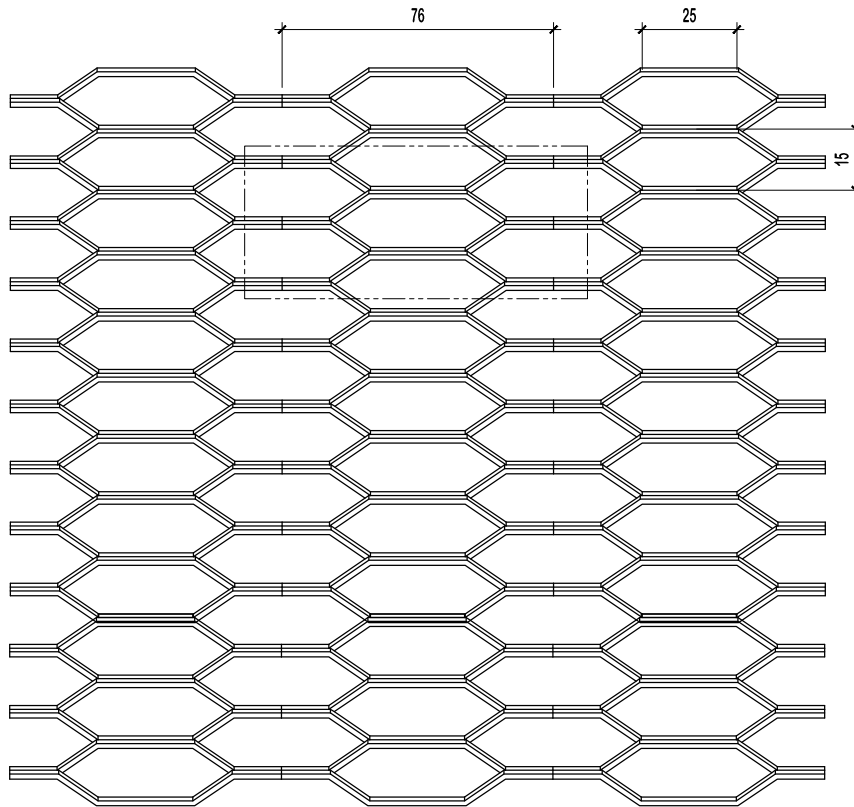

02 FRONT VIEW
SCALE - N.T.S

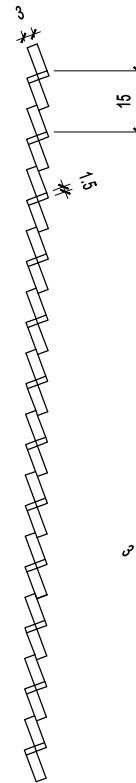

03 SIDE VIEW
SCALE - N.T.S

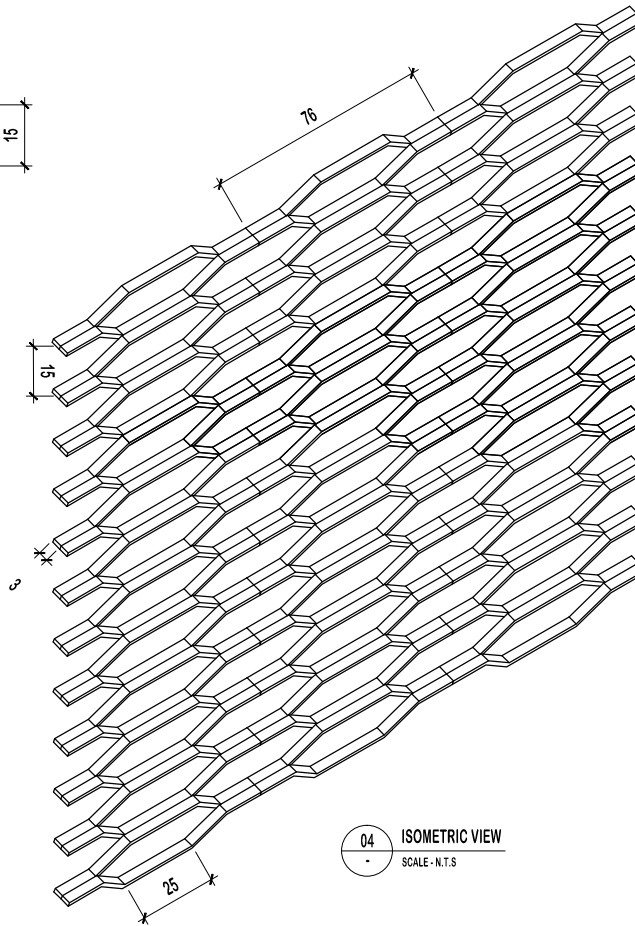

04 ISOMETRIC VIEW
SCALE - N.T.S

DETAIL DRAWING

PROJECT TITLE :

**PROFILE SCREEN
(SERIES BUTTERNUT 1603)**

CONTRACTOR :

ARCHITECT/INTERIOR DESIGNER :

DRAWING TITLE :

DRAWN BY : MAN
DATE : 12.10.2017
CHECKED BY : KC
SCALE : N.T.S

DRAWING NO. :